


# EAST LAKE WOODLANDS CLUSTER HOMES-UNIT TWO

BEING A PORTION OF SECTION 10 TOWNSHIP 28 SOUTH, RANGE 16 EAST, PINELLAS COUNTY, FLORIDA

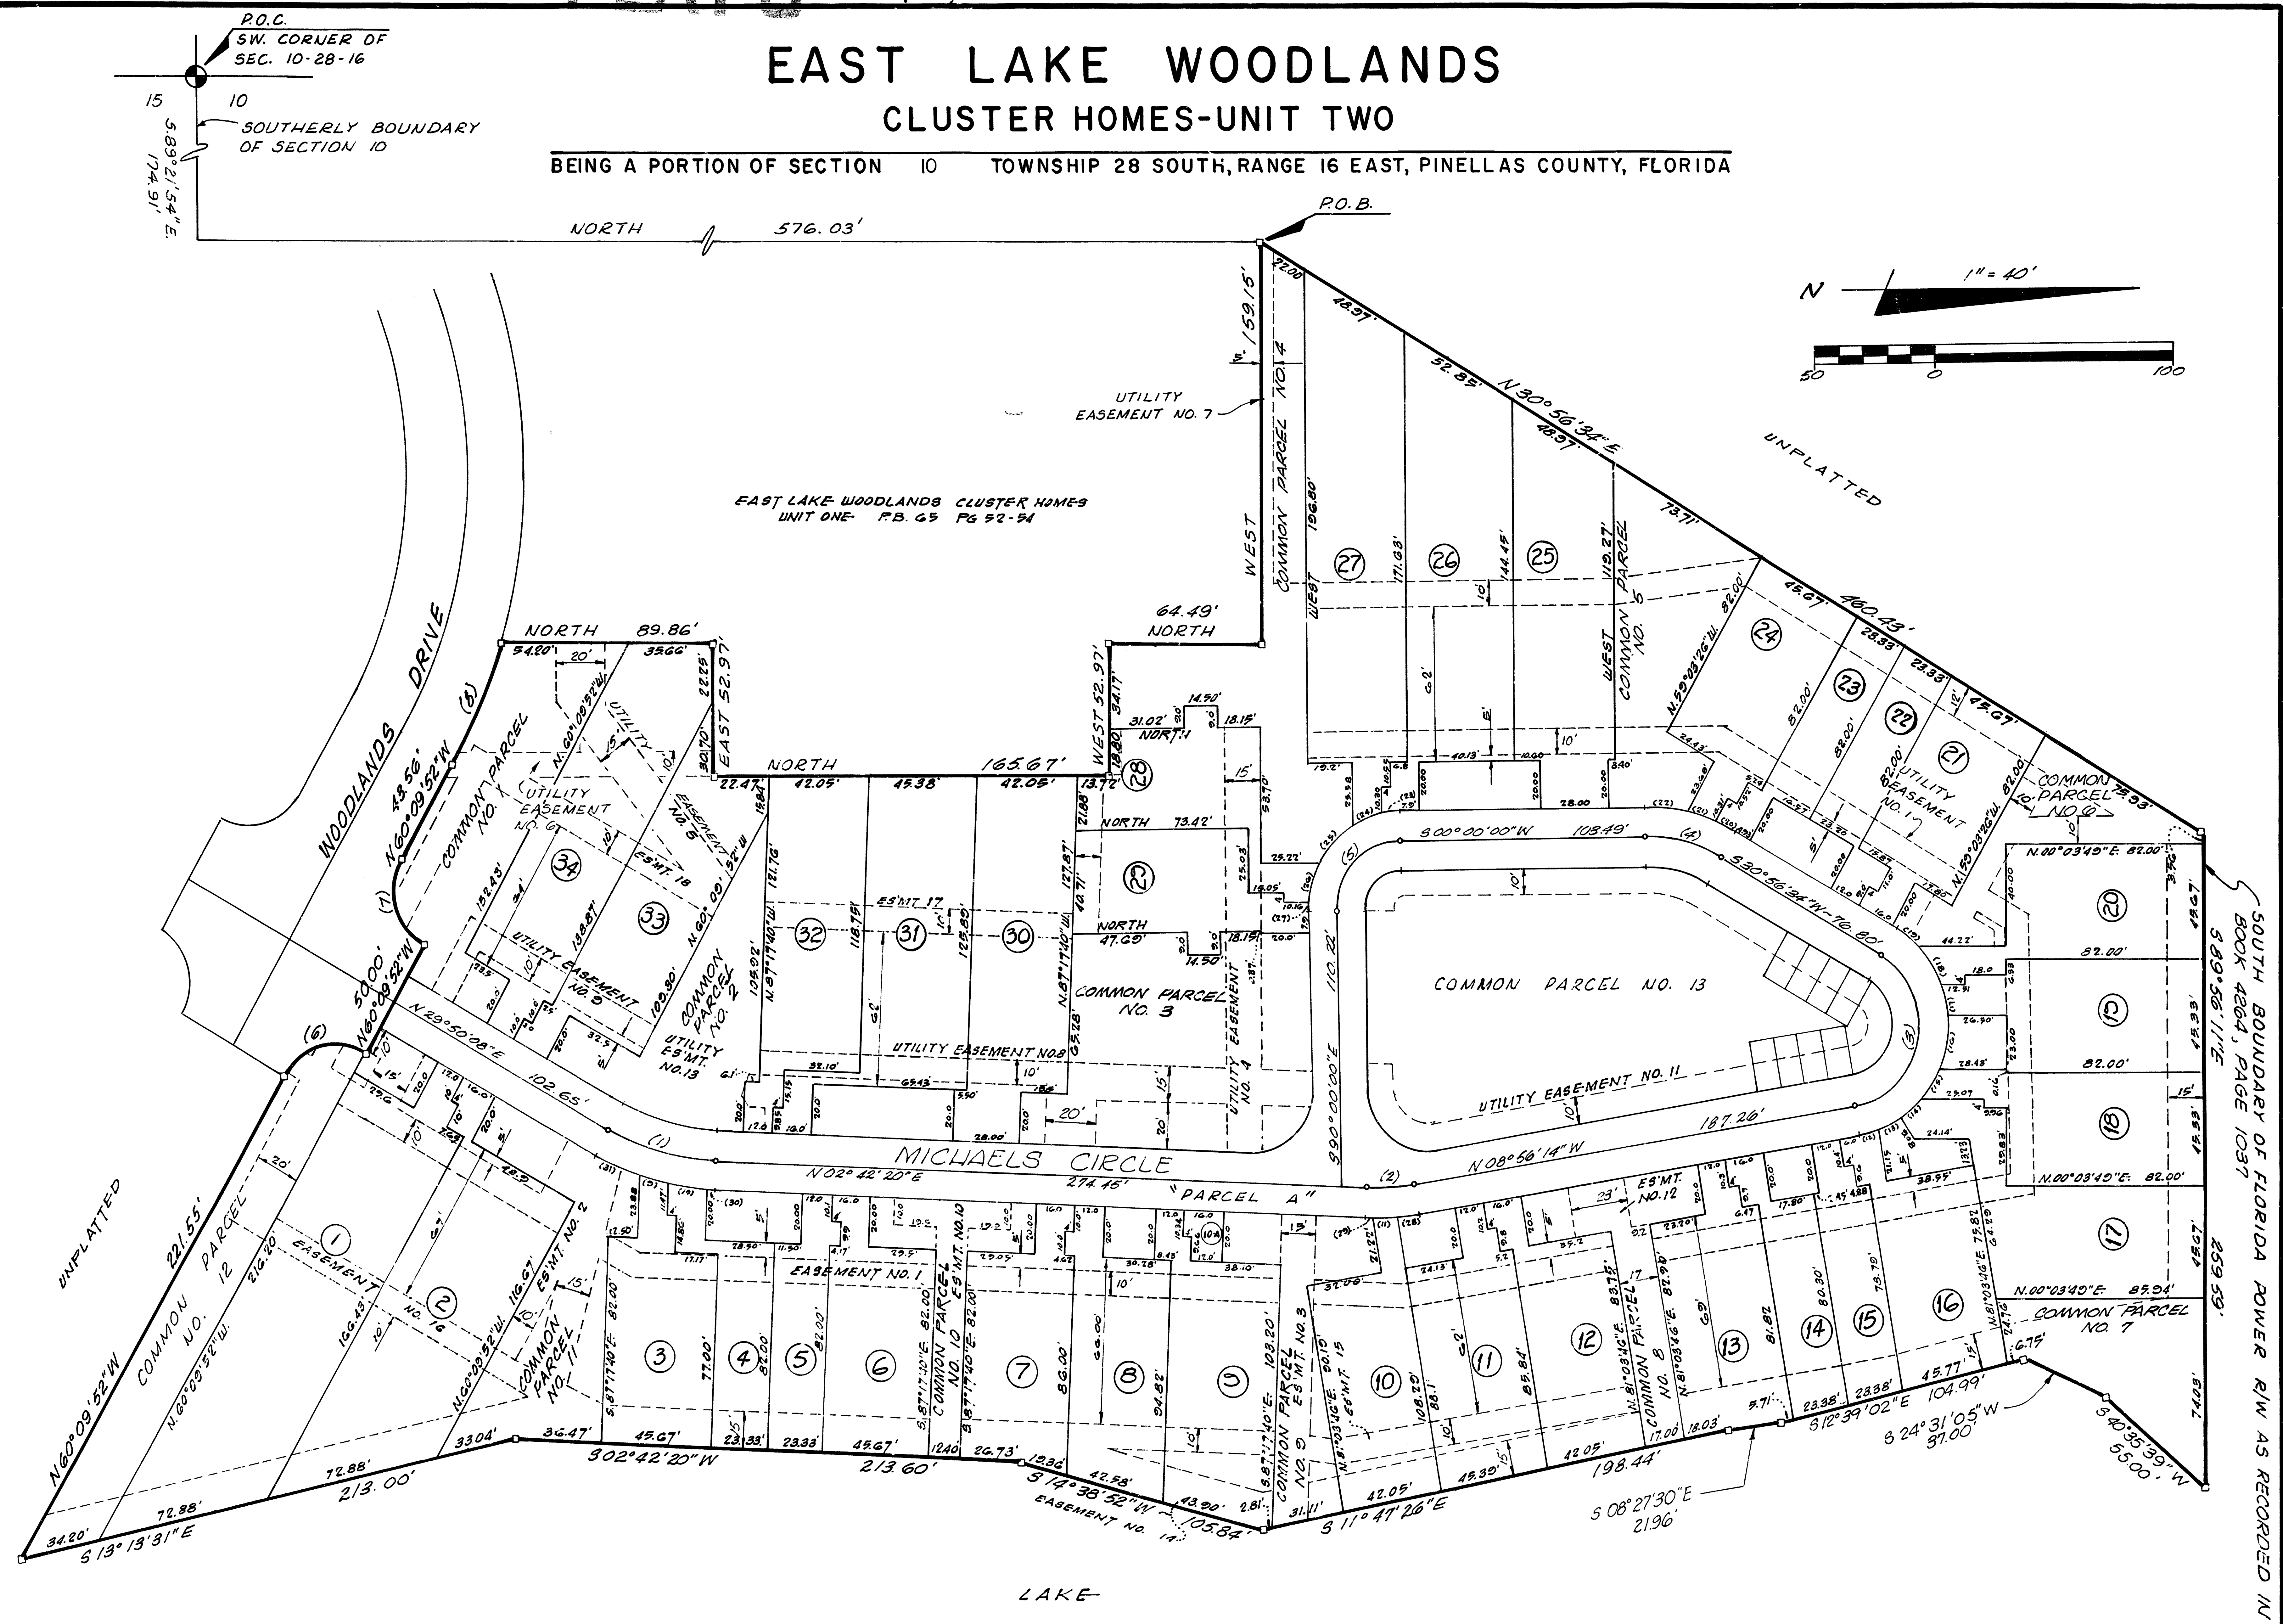

- NOTES:
1. PERMANENT REFERENCE MONUMENTS ARE INDICATED THIS
  2. PERMANENT CONTROL POINTS ARE INDICATED THIS
  3. (G) DENOTES CURVE TABLE DATA
  4. ALL EASEMENT SHOWN ARE FOR INSTALLATION AND MAINTAINANCE OF UTILITIES INCLUDING DRAINAGE AND ARE INDICATED THIS
- (WIDTHS ARE INDICATED ON DRAWING)

PREPARED BY: [Signature]  
 East Lake Woodlands Cluster Homes Unit 2  
 SUBDIVISION HAS BEEN PLATTED IN  
 P. B. BOOK 6113 PAGE 700  
 ON December 13, 1985  
 REGISTERED IN THE PUBLIC  
 RECORDS OF PINELLAS COUNTY, FLORIDA  
 BY: [Signature]